
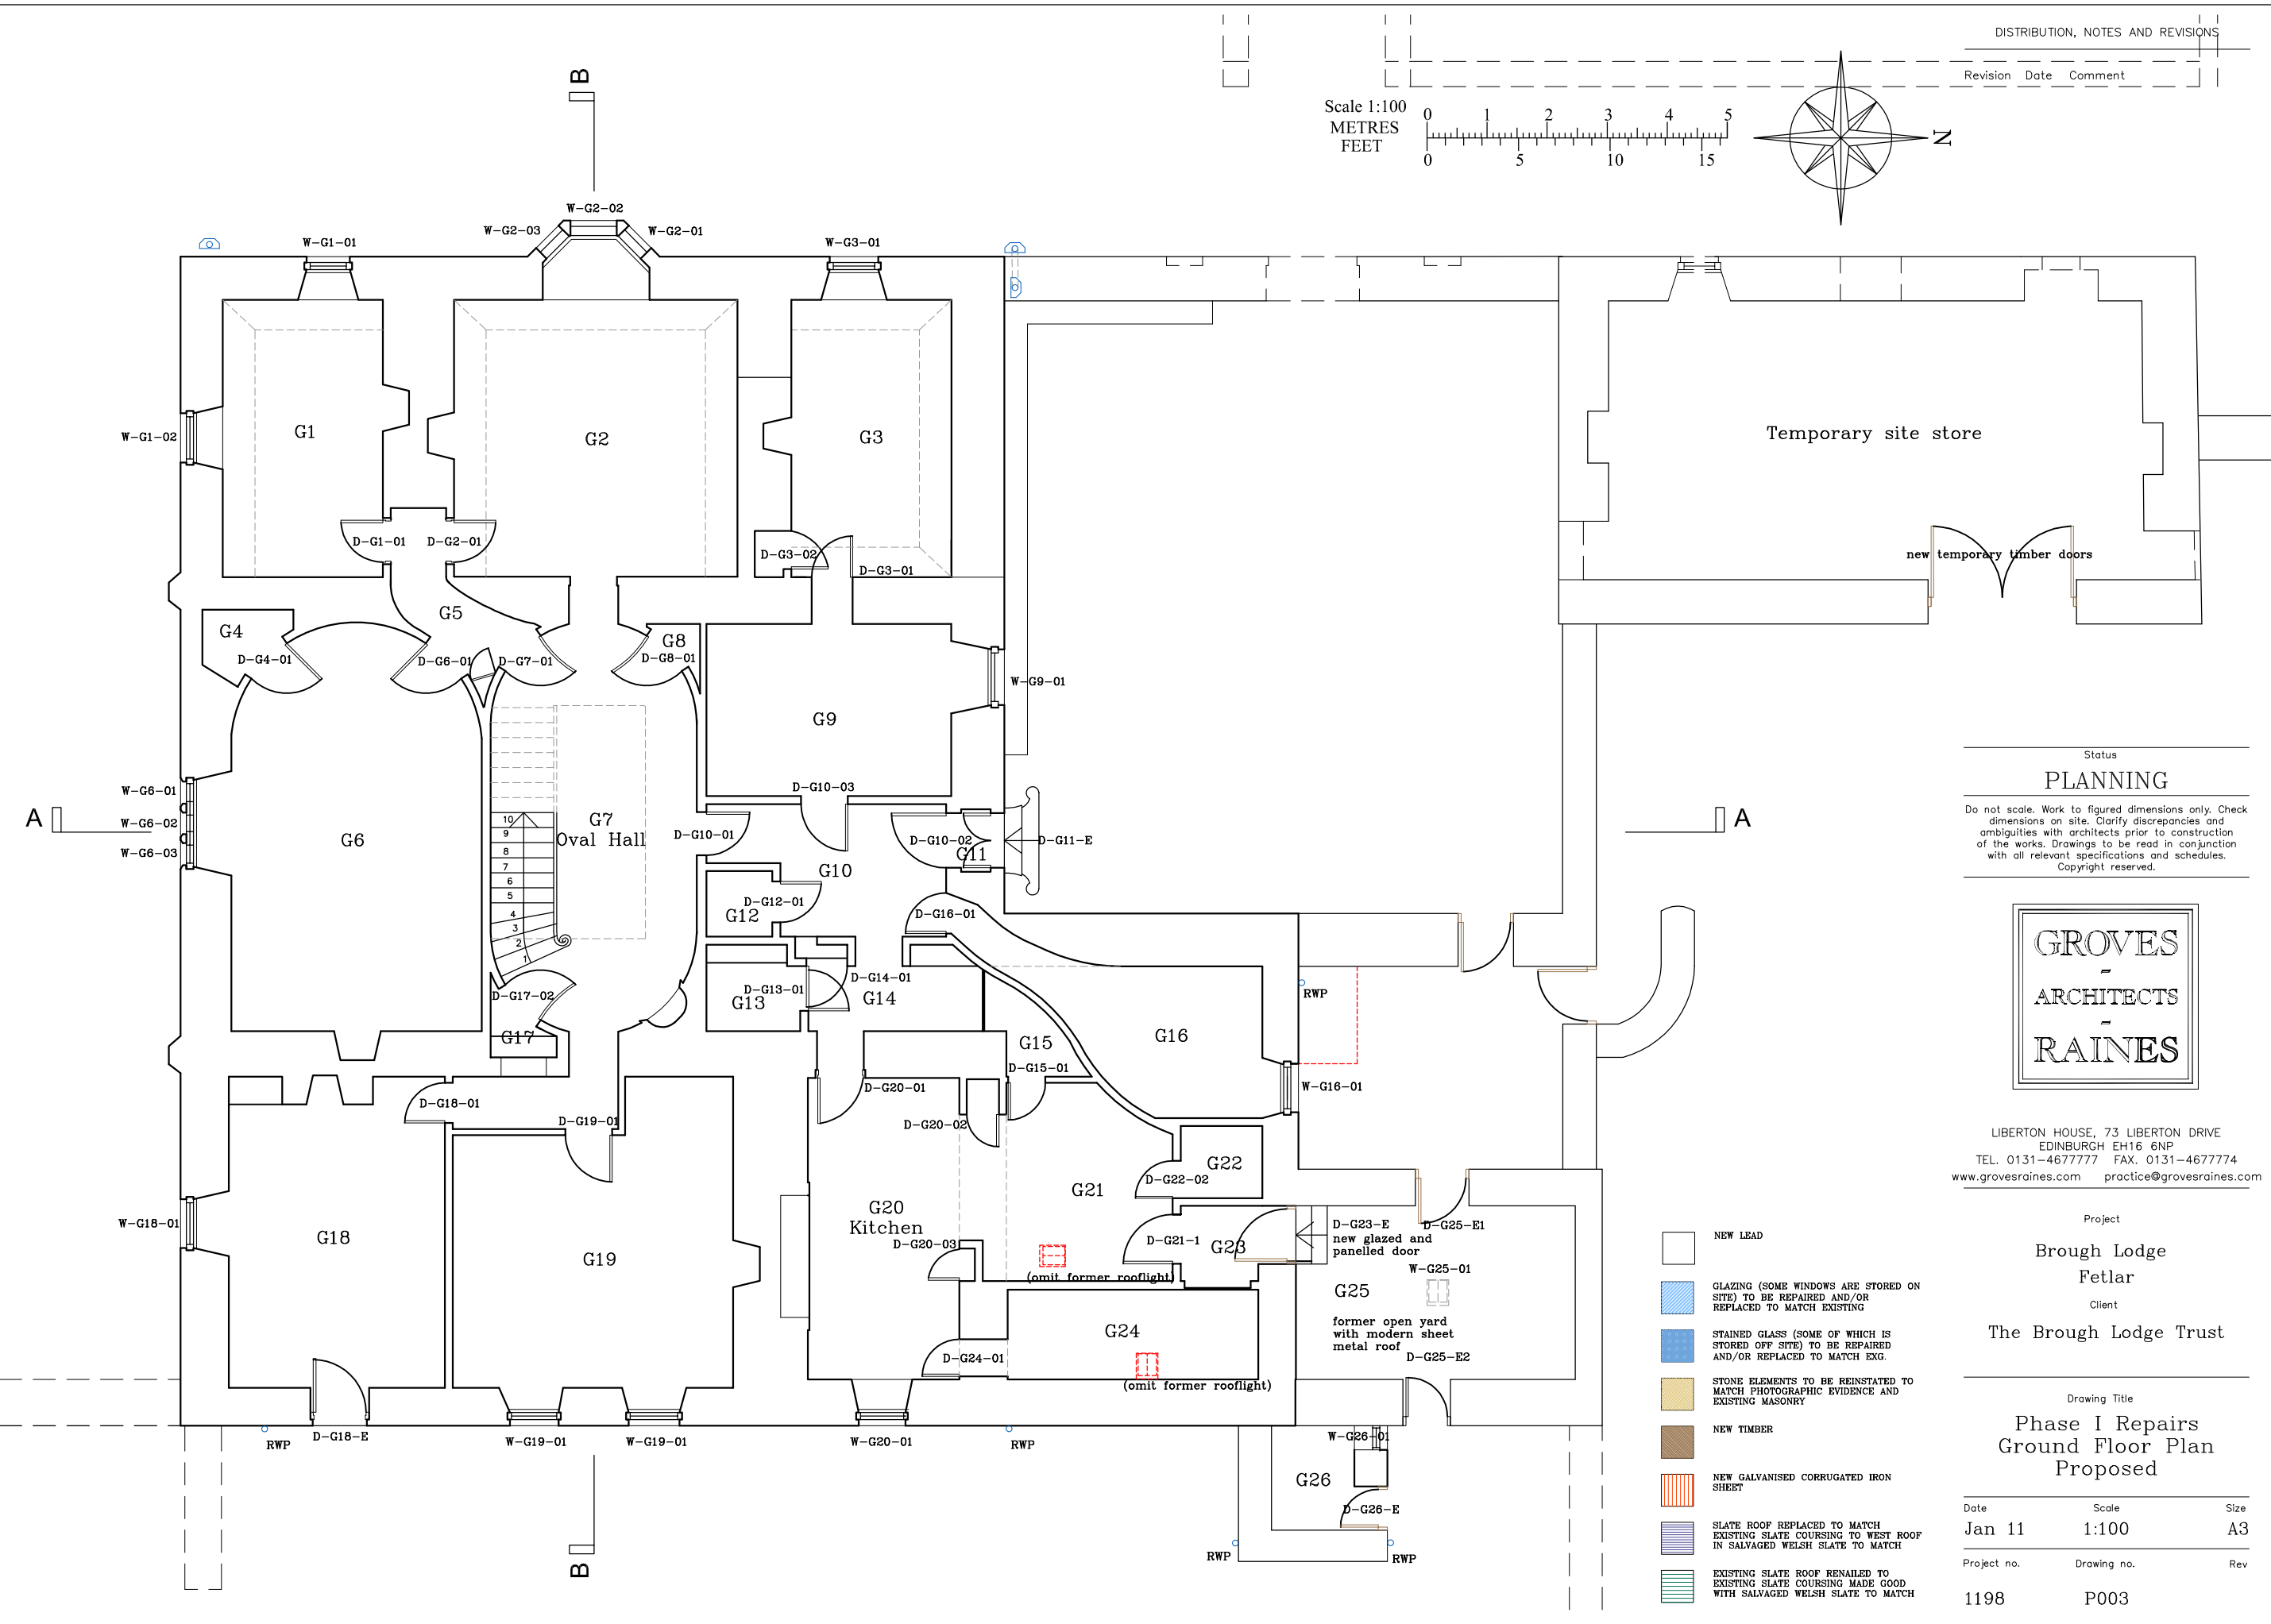
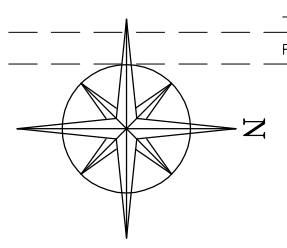


Revision	Date	Comment

Scale 1:100
METRES
FEET

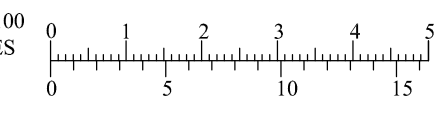

Status
PLANNING

Do not scale. Work to figured dimensions only. Check dimensions on site. Clarify discrepancies and ambiguities with architects prior to construction of the works. Drawings to be read in conjunction with all relevant specifications and schedules. Copyright reserved.



LIBERTON HOUSE, 73 LIBERTON DRIVE
EDINBURGH EH16 6NP
TEL. 0131-4677777 FAX. 0131-4677774
www.grovesraines.com practice@grovesraines.com

Project
Brough Lodge
Fetlar
Client
The Brough Lodge Trust

Drawing Title
**Phase I Repairs
Ground Floor Plan
Proposed**

Date	Scale	Size
Jan 11	1:100	A3
Project no.	Drawing no.	Rev
1198	P003	

- NEW LEAD
- GLAZING (SOME WINDOWS ARE STORED ON SITE) TO BE REPAIRED AND/OR REPLACED TO MATCH EXISTING
- STAINED GLASS (SOME OF WHICH IS STORED OFF SITE) TO BE REPAIRED AND/OR REPLACED TO MATCH EXG.
- STONE ELEMENTS TO BE REINSTATATED TO MATCH PHOTOGRAPHIC EVIDENCE AND EXISTING MASONRY
- NEW TIMBER
- NEW GALVANISED CORRUGATED IRON SHEET
- SLATE ROOF REPLACED TO MATCH EXISTING SLATE COURSING TO WEST ROOF IN SALVAGED WELSH SLATE TO MATCH
- EXISTING SLATE ROOF RENAILED TO EXISTING SLATE COURSING MADE GOOD WITH SALVAGED WELSH SLATE TO MATCH