


Revision	Date	Comment

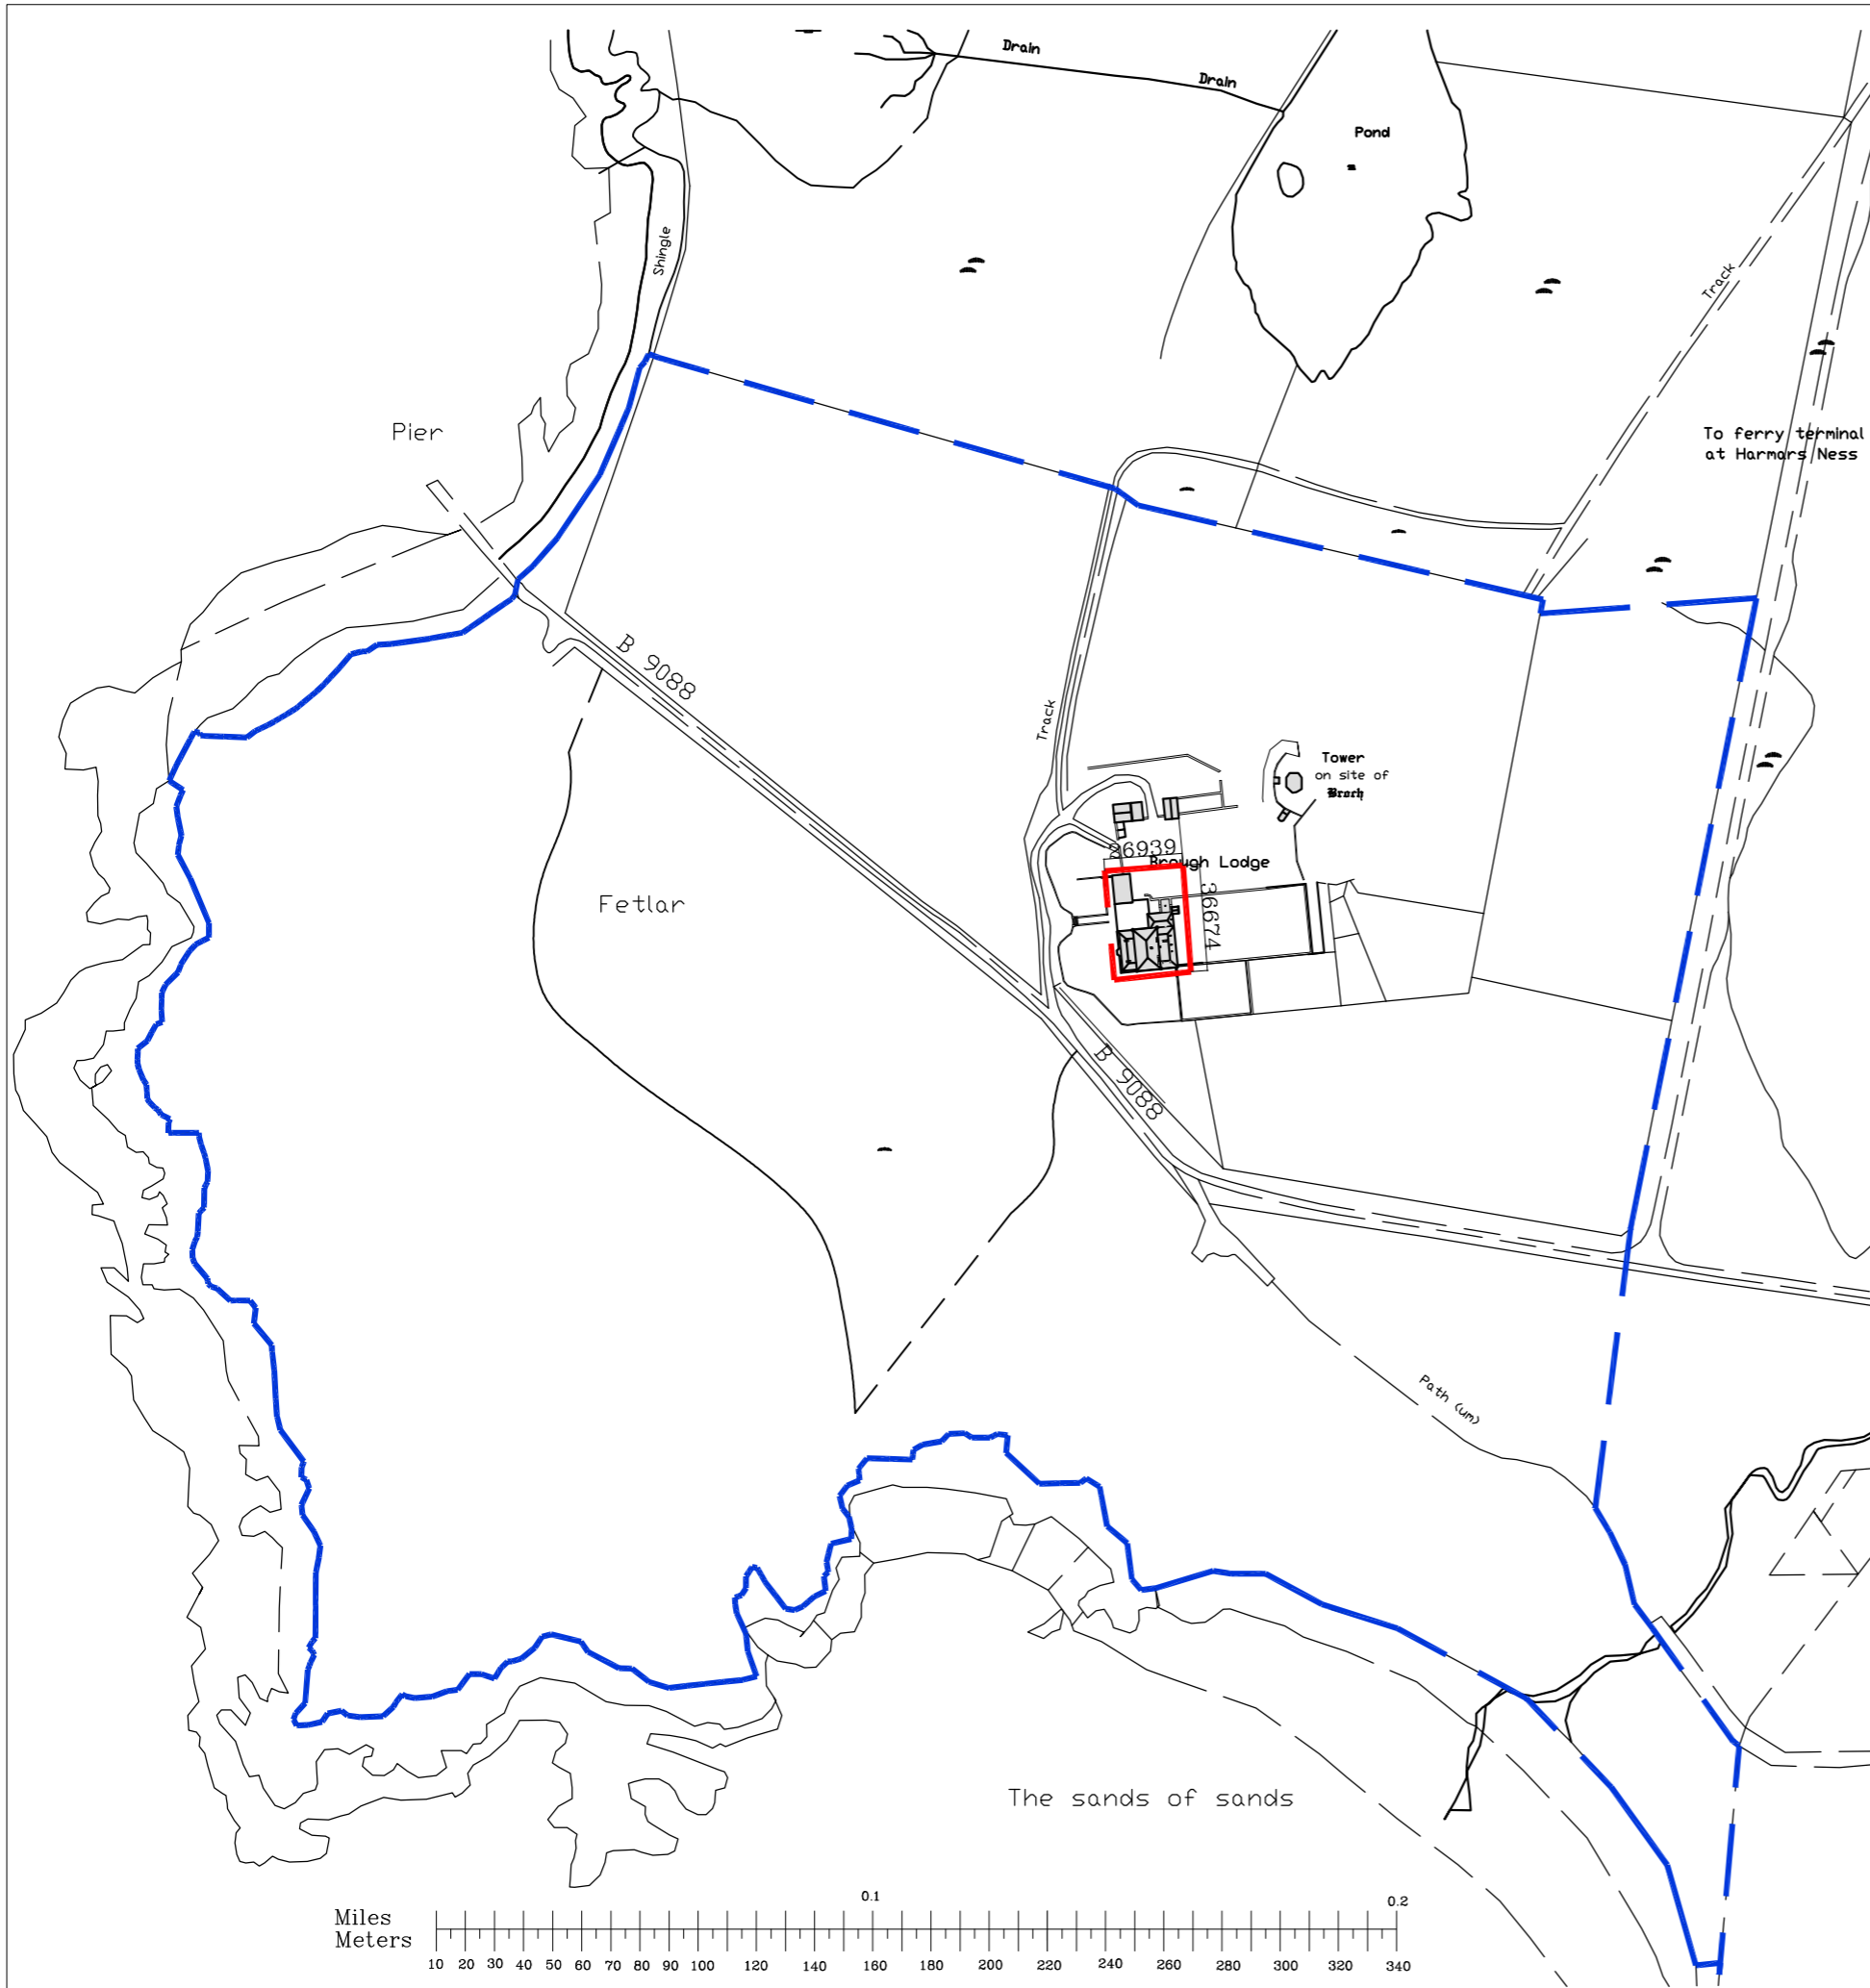

Location plan scale n/a

Status

PLANNING

Do not scale. Work to figured dimensions only. Check dimensions on site. Clarify discrepancies and ambiguities with architects prior to construction of the works. Drawings to be read in conjunction with all relevant specifications and schedules. Copyright reserved.



LIBERTON HOUSE, 73 LIBERTON DRIVE
 EDINBURGH EH16 6NP
 TEL. 0131-467-7777 FAX. 0131-467-7774
 www.grovesraines.com practice@grovesraines.com

Project

Brough Lodge

Client


The Brough Lodge Trust

Drawing Title

Location Plan

Date	Scale	Size
Jan 11	1:2500	A2

Project no.	Drawing no.	Rev
1198	P001	

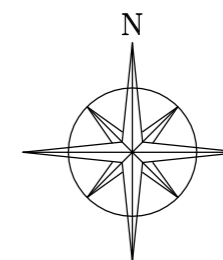

Property boundary — — —

